

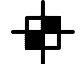


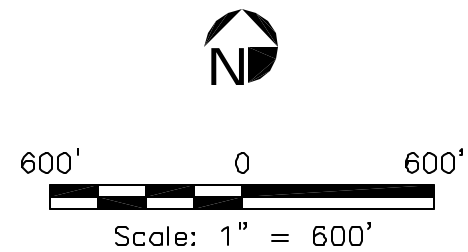




Last Printed: P:\ACAD\PROJECT\42279\DO1\DEIS\42279001\014R01.dwg 08/29/01 at 11:36




LEGEND:

-  MONITORING WELL
INSTALLED BY CADMAN
(9/95 AND 1/98)
-  MONITOR WELL INSTALLED
BY DAMES & MOORE
(5/99)
- (593.12)** WATER LEVEL ELEVATION
MEASURED 6/6/99
-  APPROXIMATE WELLHEAD
PROTECTION AREA BOUNDARY

**Time of Travel Zones for
Sallal Production Wells**

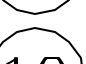-  - 6-month Time of
Travel Zone
-  - 1-year Time of
Travel Zone
-  - 5-year Time of
Travel Zone
-  - 10-year Time of
Travel Zone

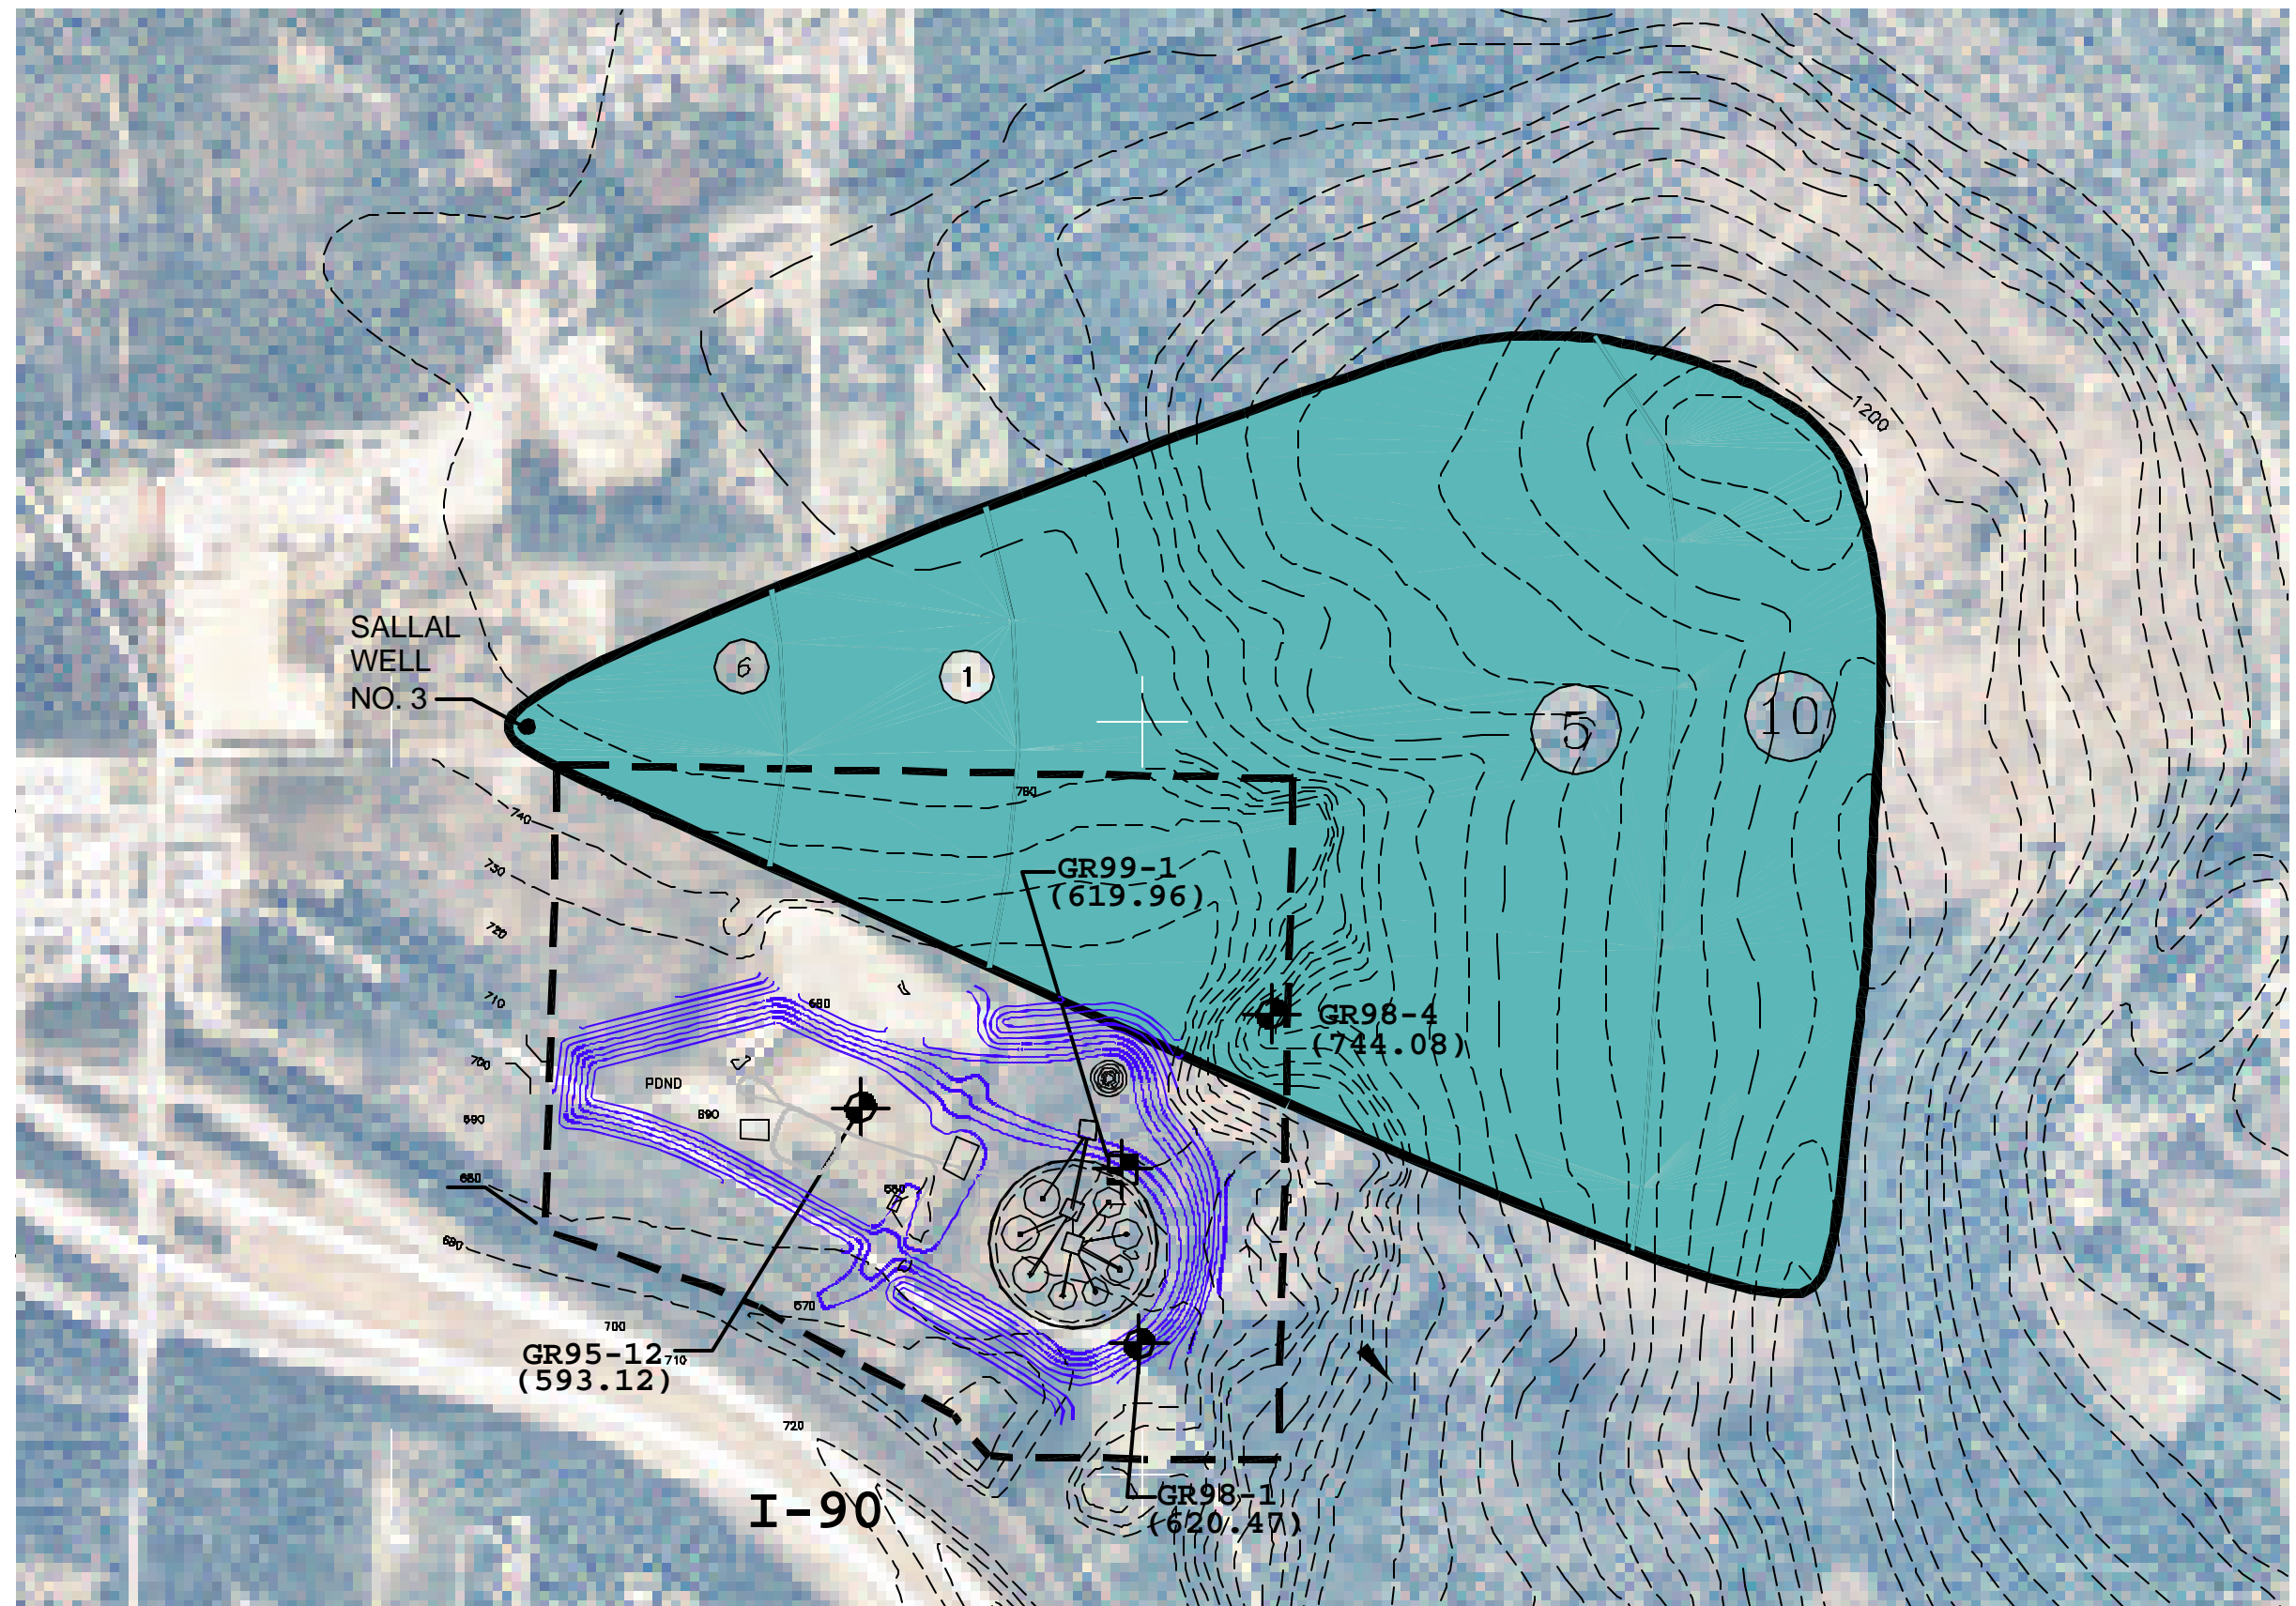

SOURCE: Compass Geographics Inc., 1998

Figure 6-4
**SALLAL WELL NO.3
WELLHEAD PROTECTION AREA**